
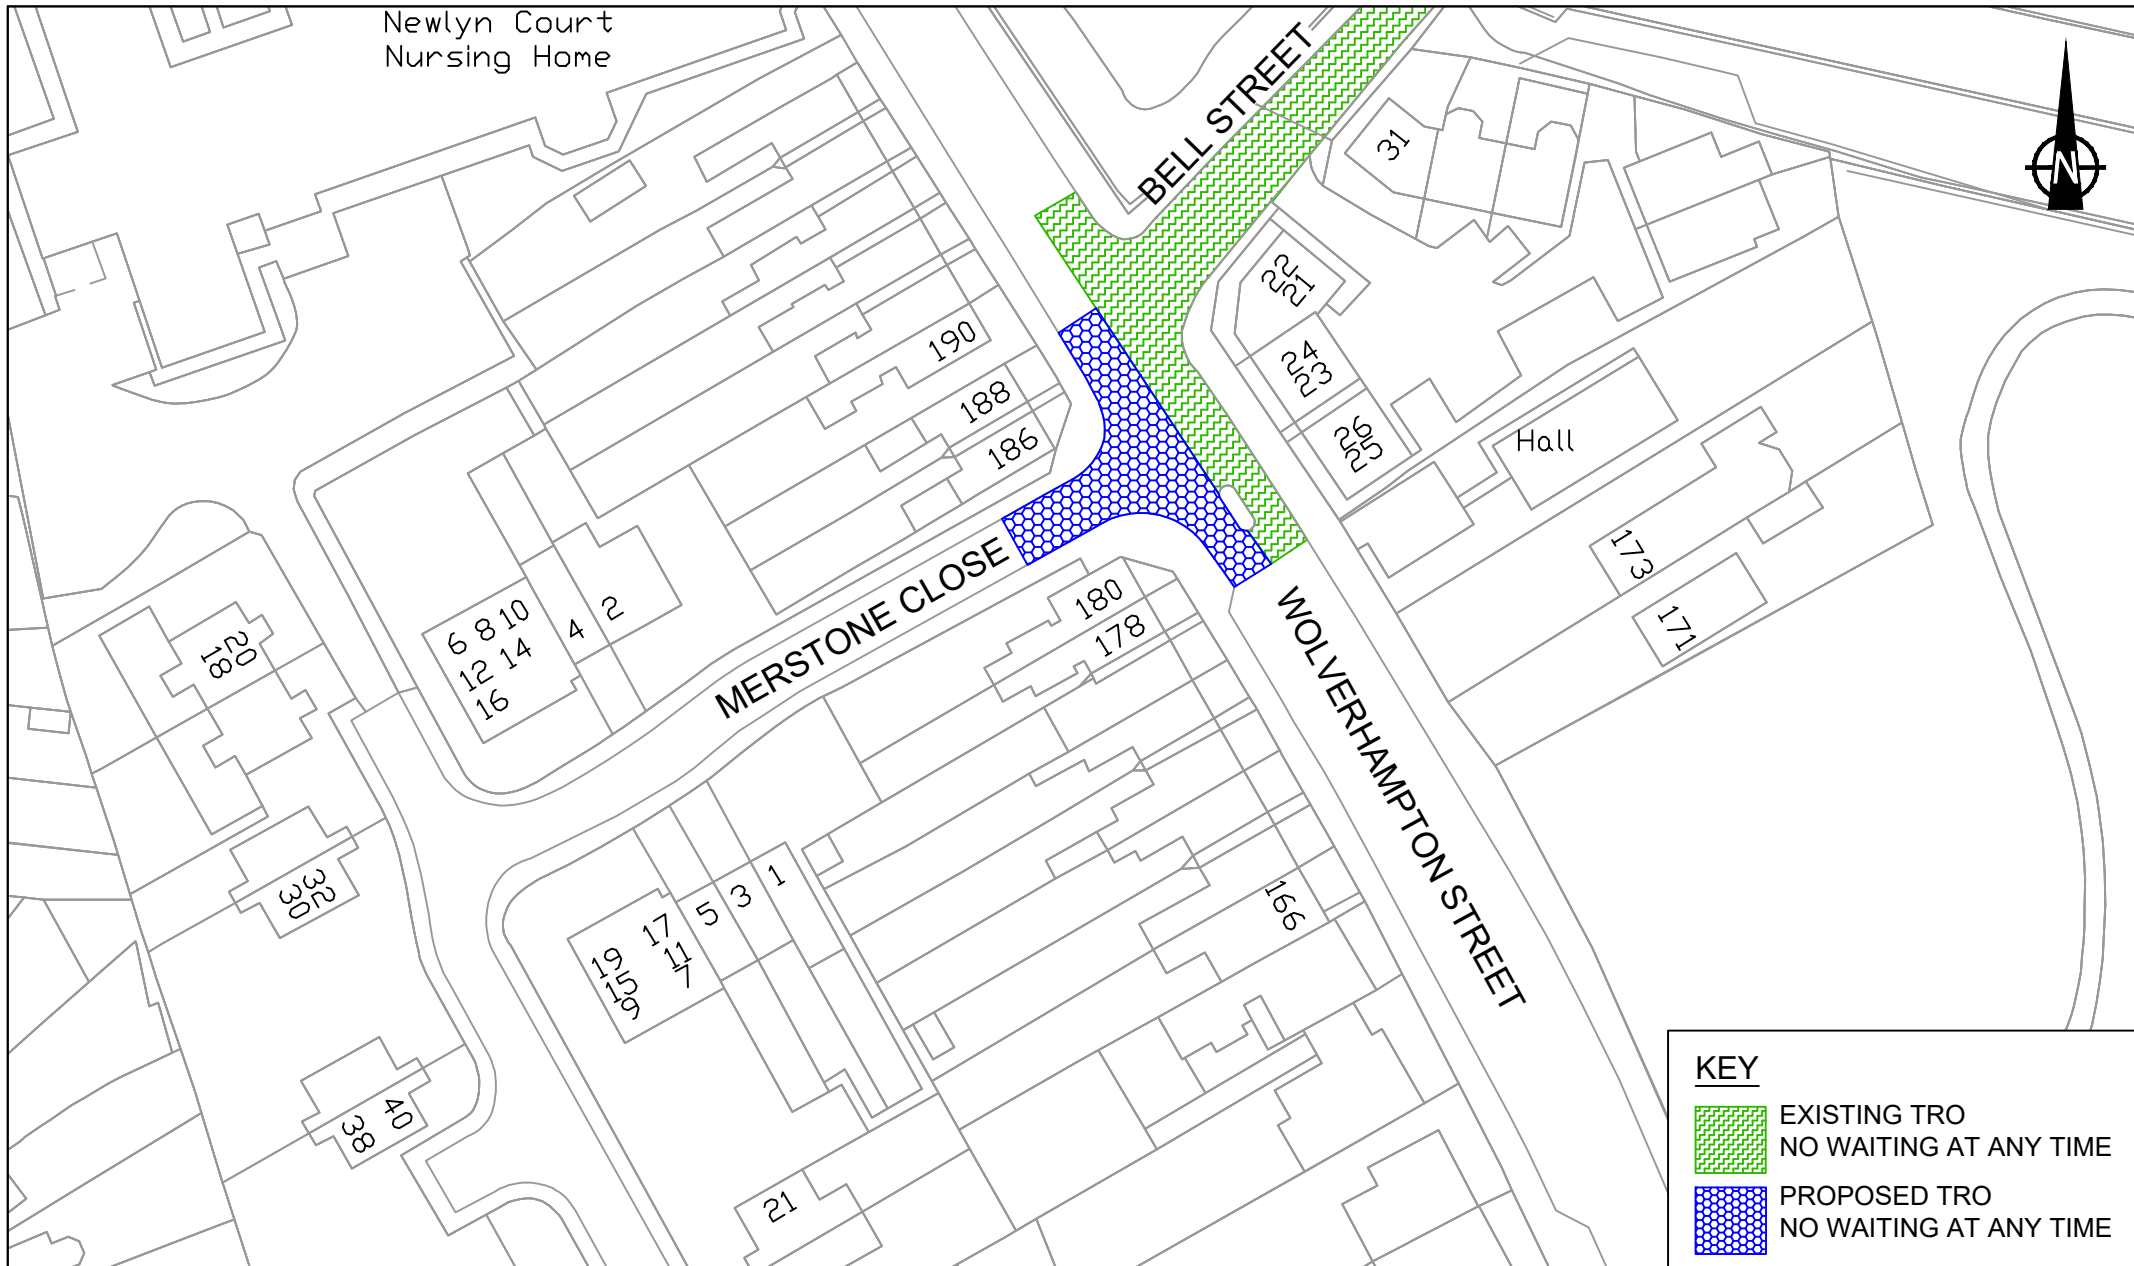
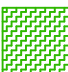


Newlyn Court
Nursing Home

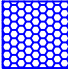

KEY

-  EXISTING TRO
NO WAITING AT ANY TIME
-  PROPOSED TRO
NO WAITING AT ANY TIME

City of Wolverhampton Council
Transportation Services,
Place, Civic Centre,
St Peter's Square,
Wolverhampton,
WV1 1RP

MERSTONE CLOSE, WOLVERHAMPTON STREET PROPOSED WAITING RESTRICTIONS PLAN

Date 14/09/2021

Scale 1:750

Drwg. No. T4/4297