


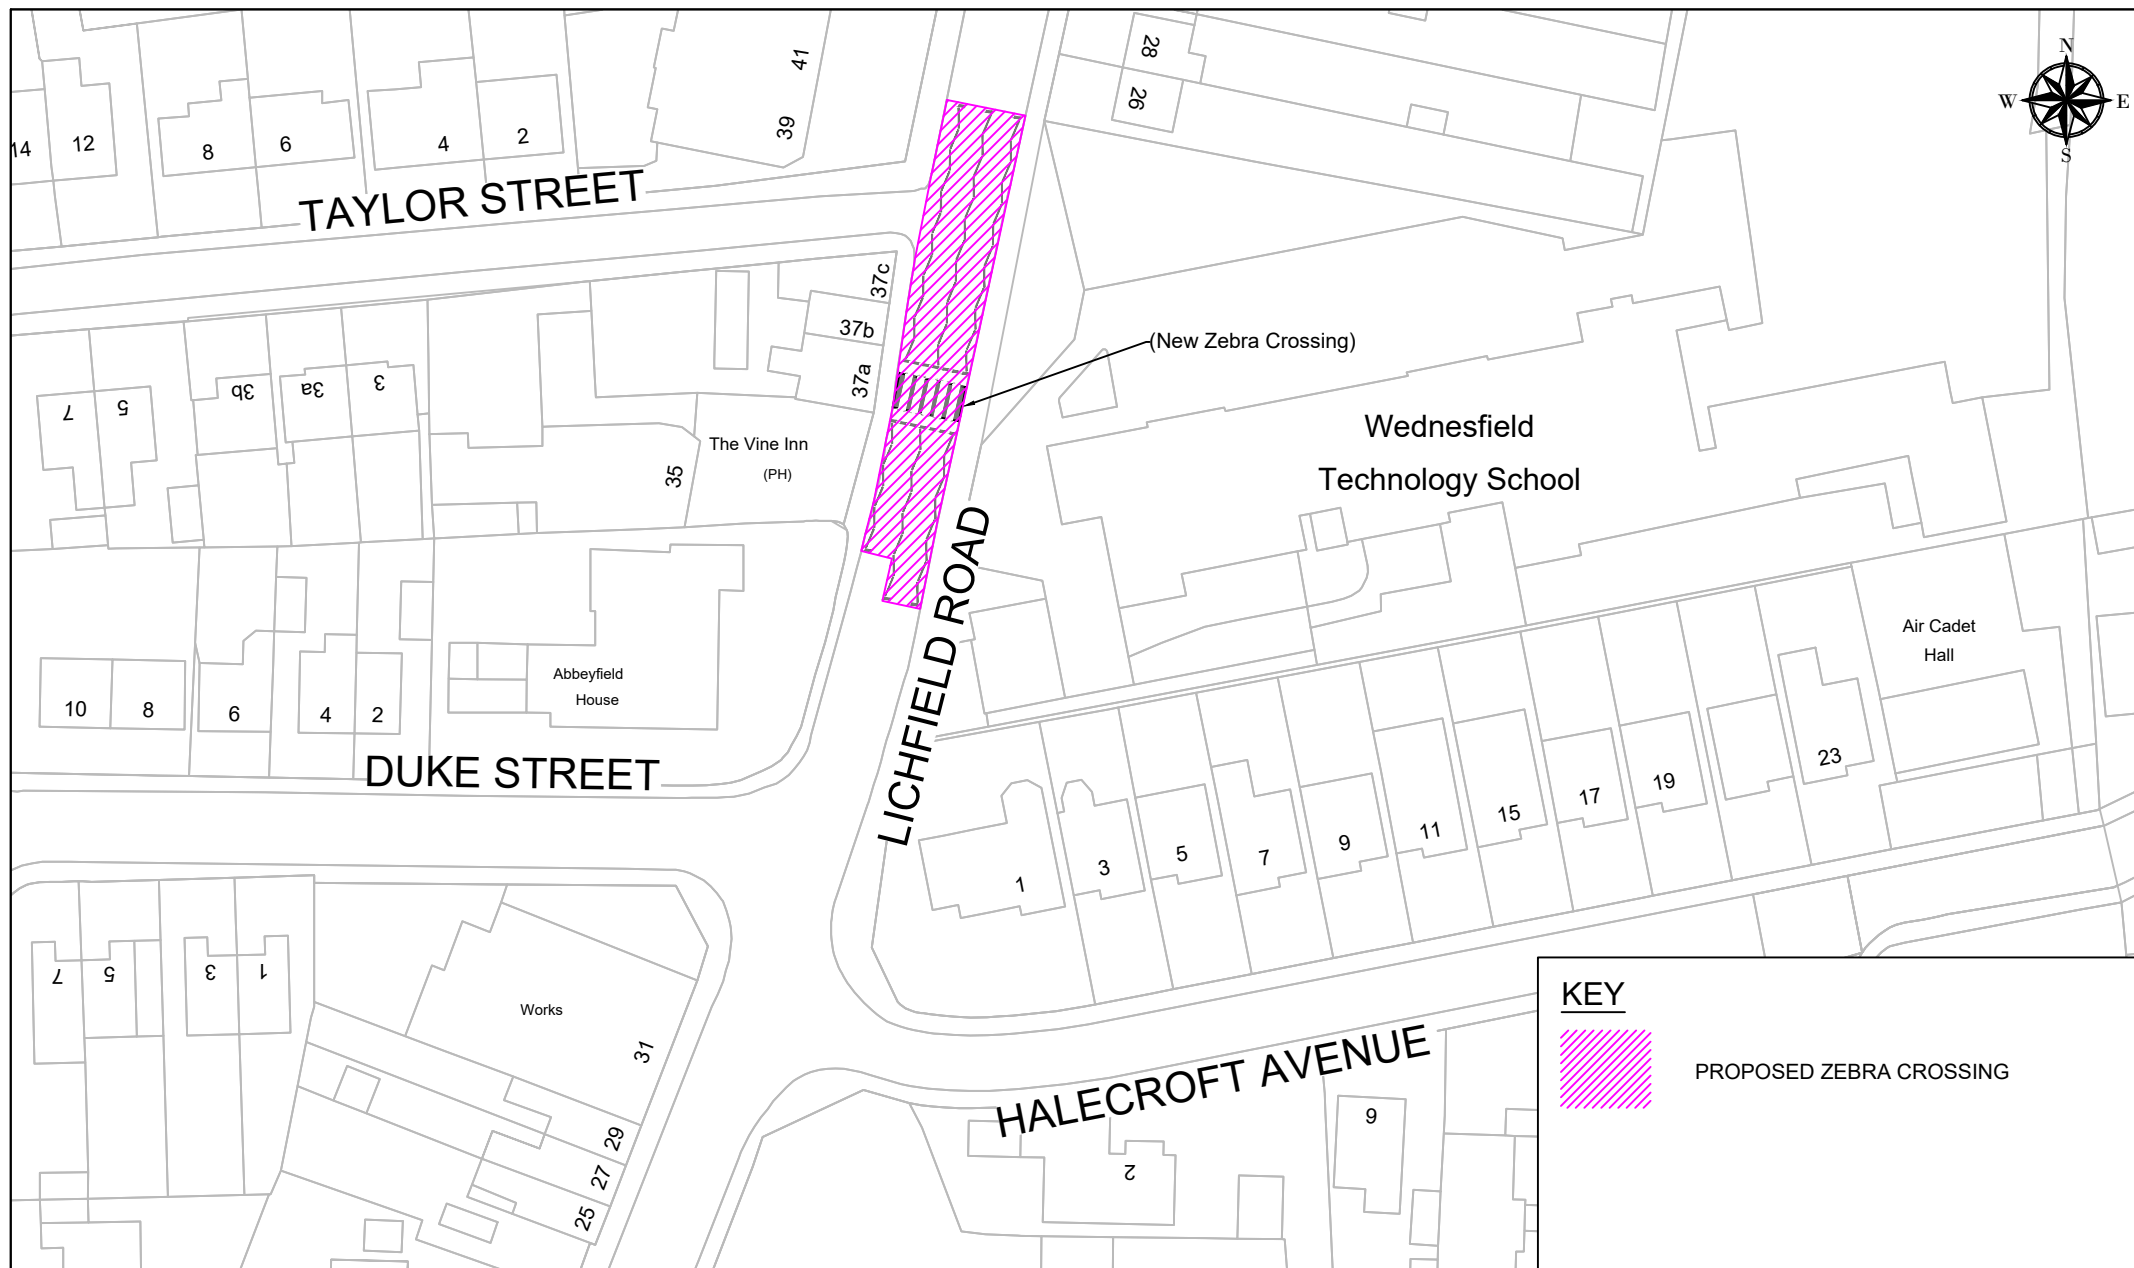

KEY



PROPOSED ZEBRA CROSSING

City of Wolverhampton Council
 Transportation Services,
 Place, Civic Centre,
 St Peter's Square,
 Wolverhampton,
 WV1 1RP

LICHFIELD ROAD PROPOSED ZEBRA CROSSING PLAN

Date 19/01/2026

Scale 1:750

Drwg. No. T4/4503-7