

THE WOLVERHAMPTON CITY COUNCIL
(SHAW ROAD) (ONE WAY TRAFFIC) EXPERIMENTAL ORDER 2020

Wolverhampton City Council (“the Council”) in exercise of its powers under Sections 1 (1), 2(1) to (3),9, 10(1) and (2), of the Road Traffic Regulation Act 1984 (“the Act”) as amended (“the Act”) and of all other enabling powers, after consultation with the Chief Officer of Police in accordance with Part III of Schedule 9 to the Act, hereby makes the following Order.

1 Citation and Commencement

This Order shall come into operation on 26th JULY 2020 and may be cited as Wolverhampton City Council (Shaw Road) (One Way Traffic) Experimental Order 2020, for a period of not more than 18 months from this date.

2 Prohibited Movements

No person shall cause or permit any vehicle proceeding in the road specified in column 1 of the Schedule hereto to proceed in a direction other than that specified in relation to that road in column 2 of the Schedule and the attached plan (T4/ 4363)

Schedule: Roads subject to Prohibited Movement

Column 1	Column 2
Shaw Road – from its junction with Bushbury Lane.	In a southerly direction to its junction with Showell Road.

THE COMMON SEAL of Wolverhampton
City Council was hereunto affixed in the
presence of:

A handwritten signature in black ink, appearing to read 'N. H. H.', written in a cursive style.


Authorised Officer

Dated 17th JULY 2020



442/2020

Alaska

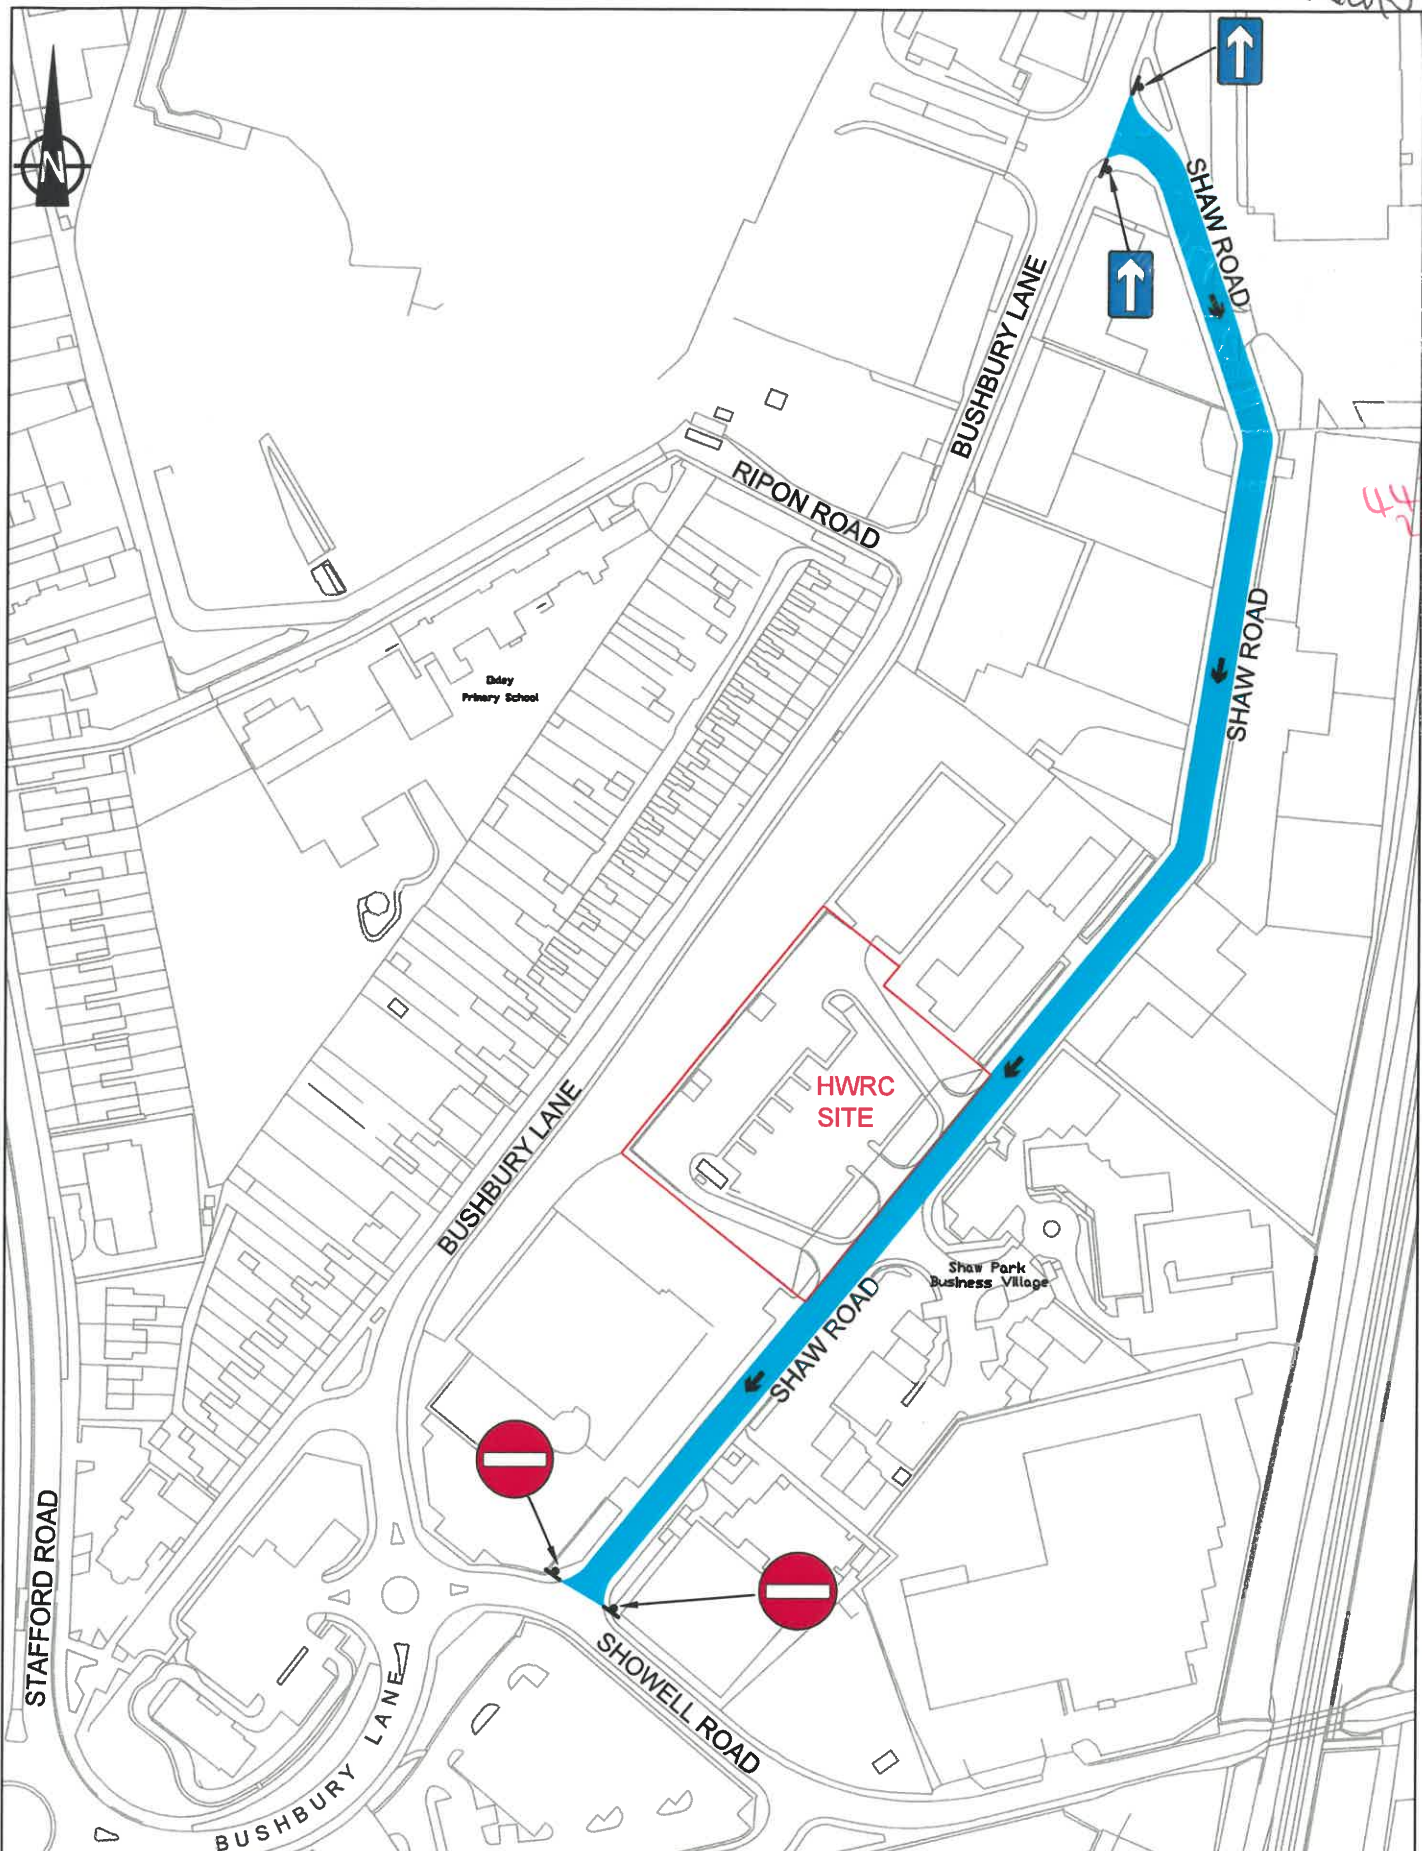

City of Wolverhampton Council
 Transportation Services,
 Place, Civic Centre,
 St Peter's Square,
 Wolverhampton,
 WV1 1RP.

SHAW ROAD ONE WAY ORDER PLAN

Date 11/06/2020
 Scale 1:2000
 Drwg. No. T4/4363