

THE WOLVERHAMPTON CITY COUNCIL (BILSTON URBAN VILLAGE)
(20 MPH SPEED LIMIT) ORDER 2019

Wolverhampton City Council in exercise of its powers under Section 84 of the Road Traffic Regulation Act 1984 having given public notice in accordance with sub-section (2) of that section and having consulted with the Chief Officer of Police in accordance with paragraph 20 of part III of Schedule 9 to the Act, hereby make the following Order:-

1. This Order shall come into operation on the 11th December 2020 and may be cited as the Wolverhampton City Council (Bilston Urban Village) (20 mph Speed Limit) Order 2019
2. No person shall drive any vehicle with a maximum speed exceeding 20 miles per hour on the lengths of roads specified in the Schedule

SCHEDULE

- | | |
|---------------------|--|
| 1. Ambergate Road | In its entirety from its junctions with Coseley Road, Lowick Drive, Cairnhill Drive, Welldale Grove, Babbington Drive, Montagu Drive, Norman Davies Gardens and Highfields Road. |
| 2. Babbington Drive | In its entirety from its junctions with Ambergate Road and Dudley Street. |
| 3. Bagshaw Close | In its entirety from its junction with Lowick Drive. |
| 4. Cairnhill Drive | In its entirety from its junctions with Ambergate Road, Chaman Lal Gardens and Elswick Close. |
| 5. Cardowen Place | In its entirety from its junction with Montagu Drive. |

- | | | |
|-----|-----------------------|--|
| 6. | Chaman Lal Gardens | In its entirety from its junction with Cairnhill Drive. |
| 7. | Elswick Close | In its entirety from its junction with Cairnhill Drive. |
| 8. | Lowick Drive | In its entirety from its junctions with Ambergate Road and Bagshaw Close. |
| 9. | Montagu Drive | In its entirety from its junctions with Ambergate Road and Cardowen Place. |
| 10. | Norman Davies Gardens | In its entirety from its junction with Ambergate Road. |
| 11. | Welldale Grove | In its entirety from its junction with Ambergate Road. |

THE COMMON SEAL of
Wolverhampton City Council
was hereunto affixed in the
presence of :




77012020

Authorised Officer

S Baugard

Dated *8th* December 2020

7701
2020

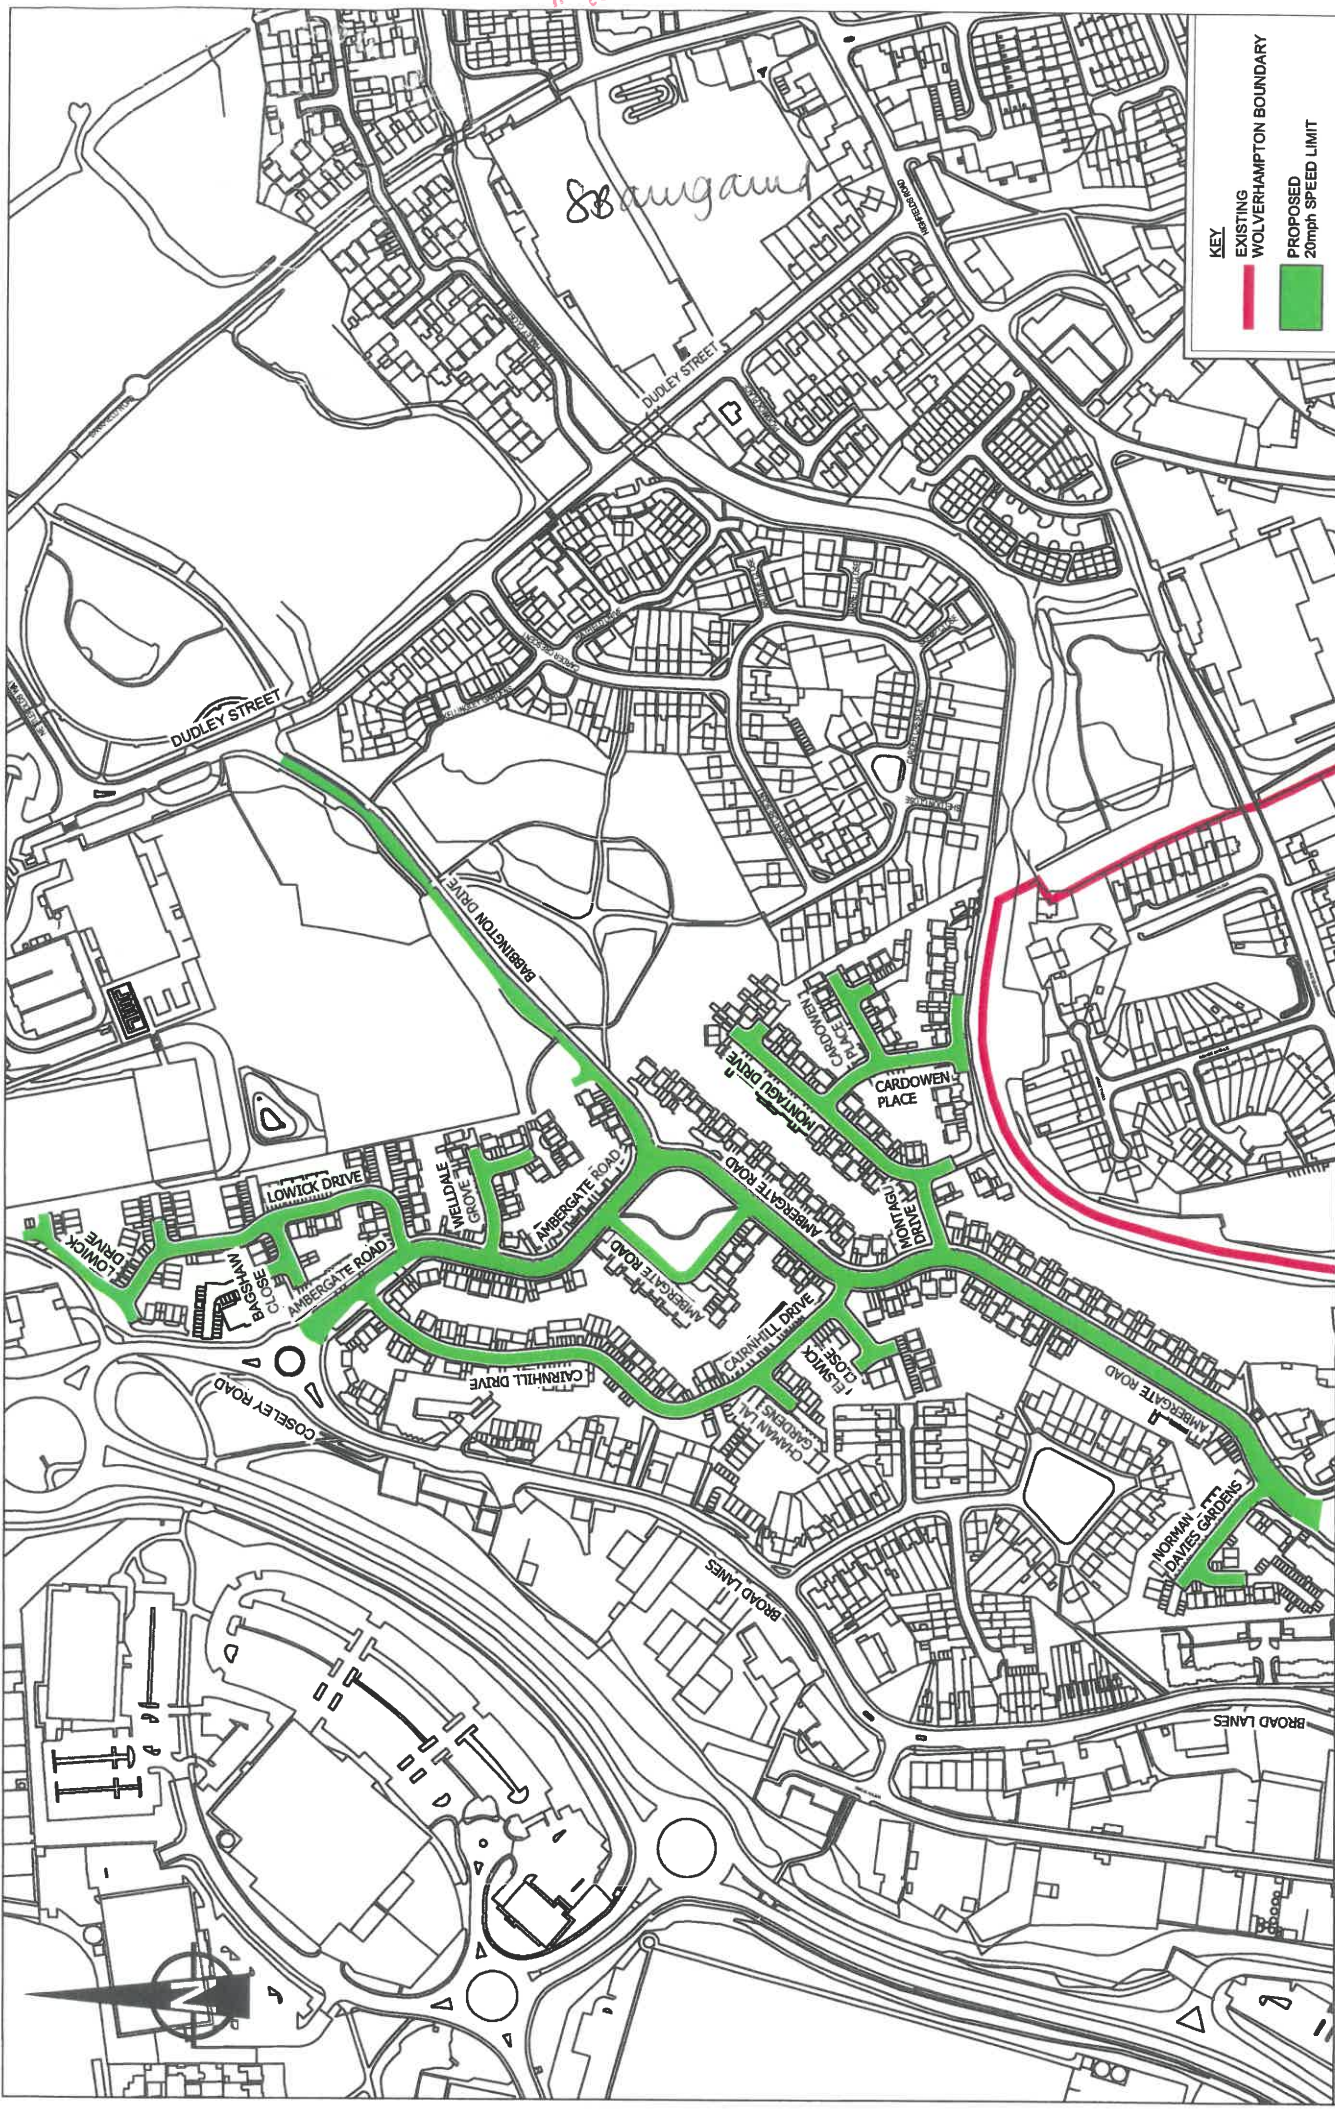

KEY

- EXISTING WOLVERHAMPTON BOUNDARY
- PROPOSED 20mph SPEED LIMIT

City of Wolverhampton Council
 Transportation Services,
 Place, Civic Centre,
 St. Peter's Square,
 Wolverhampton, WV1 1RP.

**BILSTON URBAN VILLAGE AREA
 PROPOSED
 20 MPH SPEED LIMIT ORDER PLAN**

Date 27/09/19
 Scale NTS

Drawing No.
T3/1218