

THE WOLVERHAMPTON CITY COUNCIL (BILSTON URBAN VILLAGE)
(7.5 TONNES WEIGHT RESTRICTION) ORDER 2019

Wolverhampton City Council in exercise of its powers under Sections 1, 2 and 124(1) (d) of the Road Traffic Regulation Act 1984 and of all other enabling powers, after consultation with the chief officer of police in accordance with Part III of Schedule 9 to the Act hereby make the following Order:-

1. This Order shall come into operation on 11th December 2020 and may be cited as The Wolverhampton City Council (Bilston Urban Village) 7.5 Tonnes Weight Restriction Order 2019
2. No person shall cause or permit any vehicle with a maximum gross weight exceeding 7.5 tonnes to proceed in the lengths of the road specified in Schedule 1 to this order;
3. Nothing in Article 2 shall apply so as to prevent any person from causing any vehicle to proceed in the lengths of the road specified therein, if the vehicle is being used in connection with fire, police or ambulance purposes.
4. Nothing in Article 2 shall apply so as to prevent any person from causing any vehicle to proceed in the lengths of the road specified therein, to allow the vehicle to load or unload from any adjacent premises.
5. Nothing in Article 2 shall apply so as to prevent any person from causing any vehicle over 7.5 tonnes to proceed in the lengths of the road specified therein, to access off street parking facilities.

SCHEDULE 1

1. Ambergate Road In its entirety from its junctions with Coseley Road, Lowick Drive, Cairnhill Drive, Welldale Grove, Babbington Drive, Montagu Drive, Norman Davies Gardens and Highfields Road.
2. Babbington Drive From its junction with Ambergate Road for 72 metres in a north east direction.
3. Bagshaw Close In its entirety from its junction with Lowick Drive.
4. Cairnhill Drive In its entirety from its junctions with Ambergate Road, Chaman Lal Gardens and Elswick Close.
5. Cardowen Place In its entirety from its junction with Montagu Drive.
6. Chaman Lal Gardens In its entirety from its junction with Cairnhill Drive.
7. Elswick Close In its entirety from its junction with Cairnhill Drive.
8. Lowick Drive In its entirety from its junctions with Ambergate Road and Bagshaw Close.
9. Montagu Drive In its entirety from its junctions with Ambergate Road and Cardowen Place.

10. Norman Davies Gardens In its entirety from its junction with Ambergate Road.

11. Welldale Grove In its entirety from its junction with Ambergate Road.

THE COMMON SEAL of
Wolverhampton City
Council was hereunto affixed
in the presence of : -



773/2020


Authorised Officer

S Baynard

Dated 8th December 2020

7731
2020

Bilston

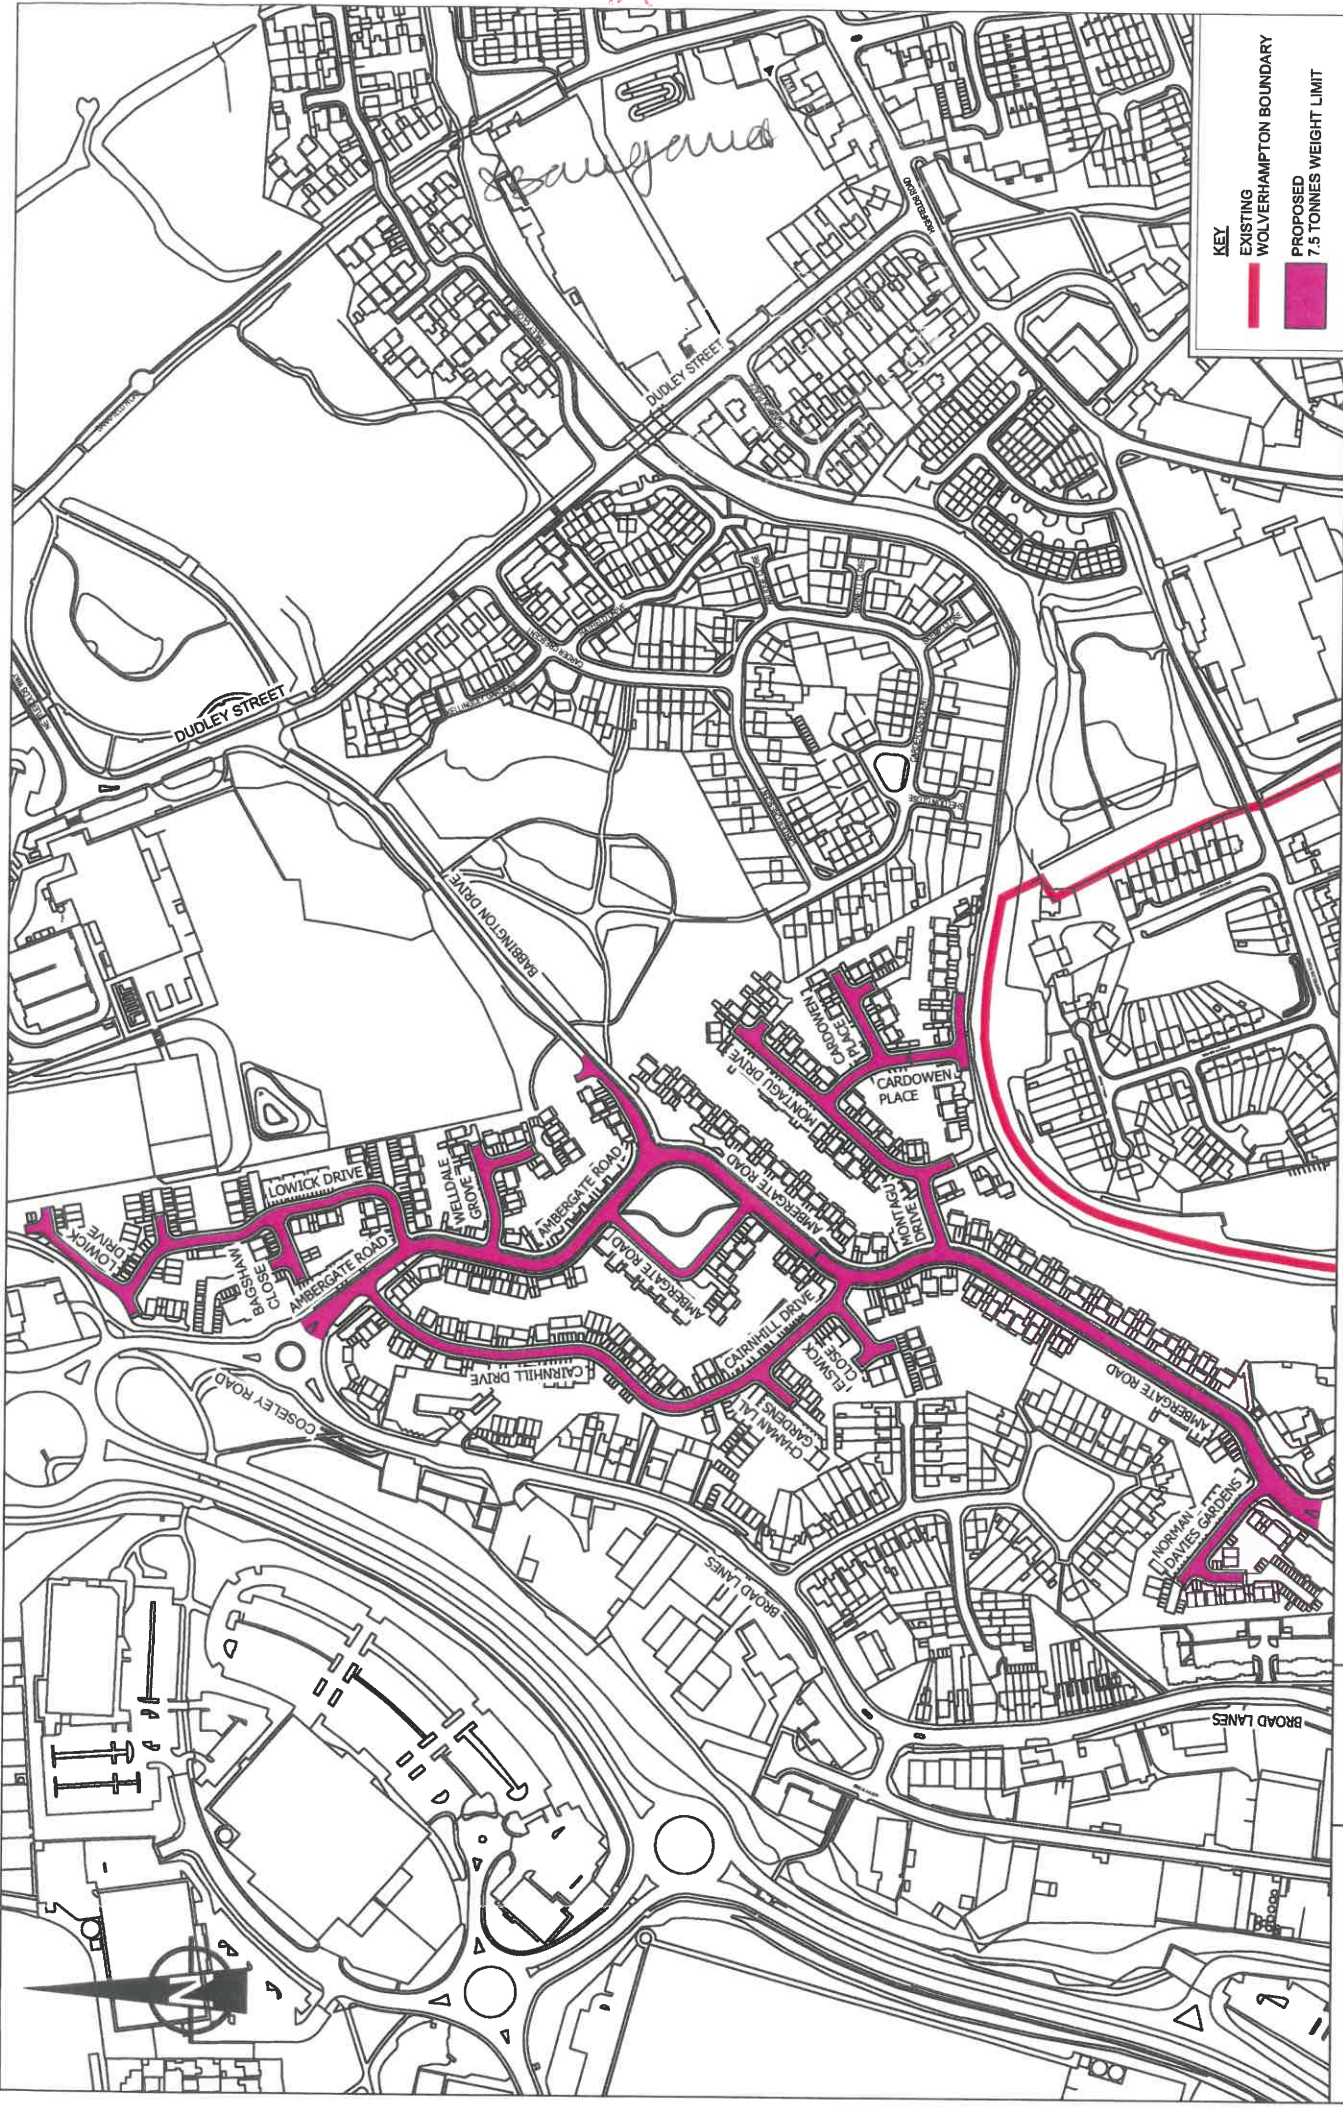

City of Wolverhampton Council
 Transportation Services,
 Place, Civic Centre,
 St Peter's Square,
 Wolverhampton, WV1 1RP.

**CITY OF
 WOLVERHAMPTON
 COUNCIL**

**BILSTON URBAN VILLAGE AREA
 PROPOSED
 7.5 TONNES WEIGHT LIMIT ORDER PLAN**

Date 27/09/19

Scale NTS

Drawing No.

T3/1219