

THE WOLVERHAMPTON CITY COUNCIL (BILSTON URBAN VILLAGE)
(VERGE AND FOOTWAY PARKING) ORDER 2019

Wolverhampton City Council in exercise of its powers under Sections 1 and 2 of the Road Traffic Regulation Act 1984 and of all other enabling powers, after consultation with the chief officer of police in accordance with Part III of Schedule 9 to the Act hereby make the following Order:-

1. This Order shall come into operation on 11th December 2020 and may be cited as The Wolverhampton City Council (Bilston Urban Village) Verge and Footway Parking Order 2019.
2. The Wolverhampton City Council (Bilston Urban Village) Verge and Footway Parking Order 2019 includes plans ("the Plans") incorporated in The Wolverhampton City Council (Bilston Urban Village) Verge and Footway Parking Order 2019 Plan Supplement ("the Plan Supplement").
3. Save as provided in Article 4 no person shall, except upon the direction or with the permission of a police officer in uniform or of a civil enforcement officer, cause or permit any vehicle to stop or wait at any time with one or more wheels on any part of the verge or footway in Ambergate Road; as specified on the Plans.
4. (1) Nothing in Article 3 of this Order shall render it unlawful to cause or permit any vehicle to wait on the paved or hardened area which has been lowered to form the authorised vehicular access to properties providing that no part of the vehicle overhangs the footway or carriageway.

(2) Nothing in Article 3 of this Order shall render it unlawful to cause or permit any vehicle to wait on the verge or footway of the road or roads as specified on the Plans for so long as is necessary if:-

- (a) The vehicle is being used by the emergency services;
- (b) The vehicle is required to stop by law;
- (c) The vehicle is obliged to stop so as to prevent an accident;
- (d) The vehicle is prevented from proceeding by circumstances beyond the control of the driver;
- (e) The vehicle is being used for the maintenance, improvement or reconstruction of the said sides of the length of the road;
- (f) The vehicle is being used for the laying, erection, alteration or repair in, or in land adjacent to the said sides of roads or lengths of any sewer or of any main pipe or apparatus for the supply of gas, water, electricity or of any telecommunication apparatus;
- (g) The vehicle is being used in the service of a local authority in pursuance of statutory powers or duties.

THE COMMON SEAL of
Wolverhampton City
Council was hereunto
affixed in the presence of :




771/2020

Authorised Officer *S Baynard*

Dated *8th December 2020*

2022
11/17

Seaview

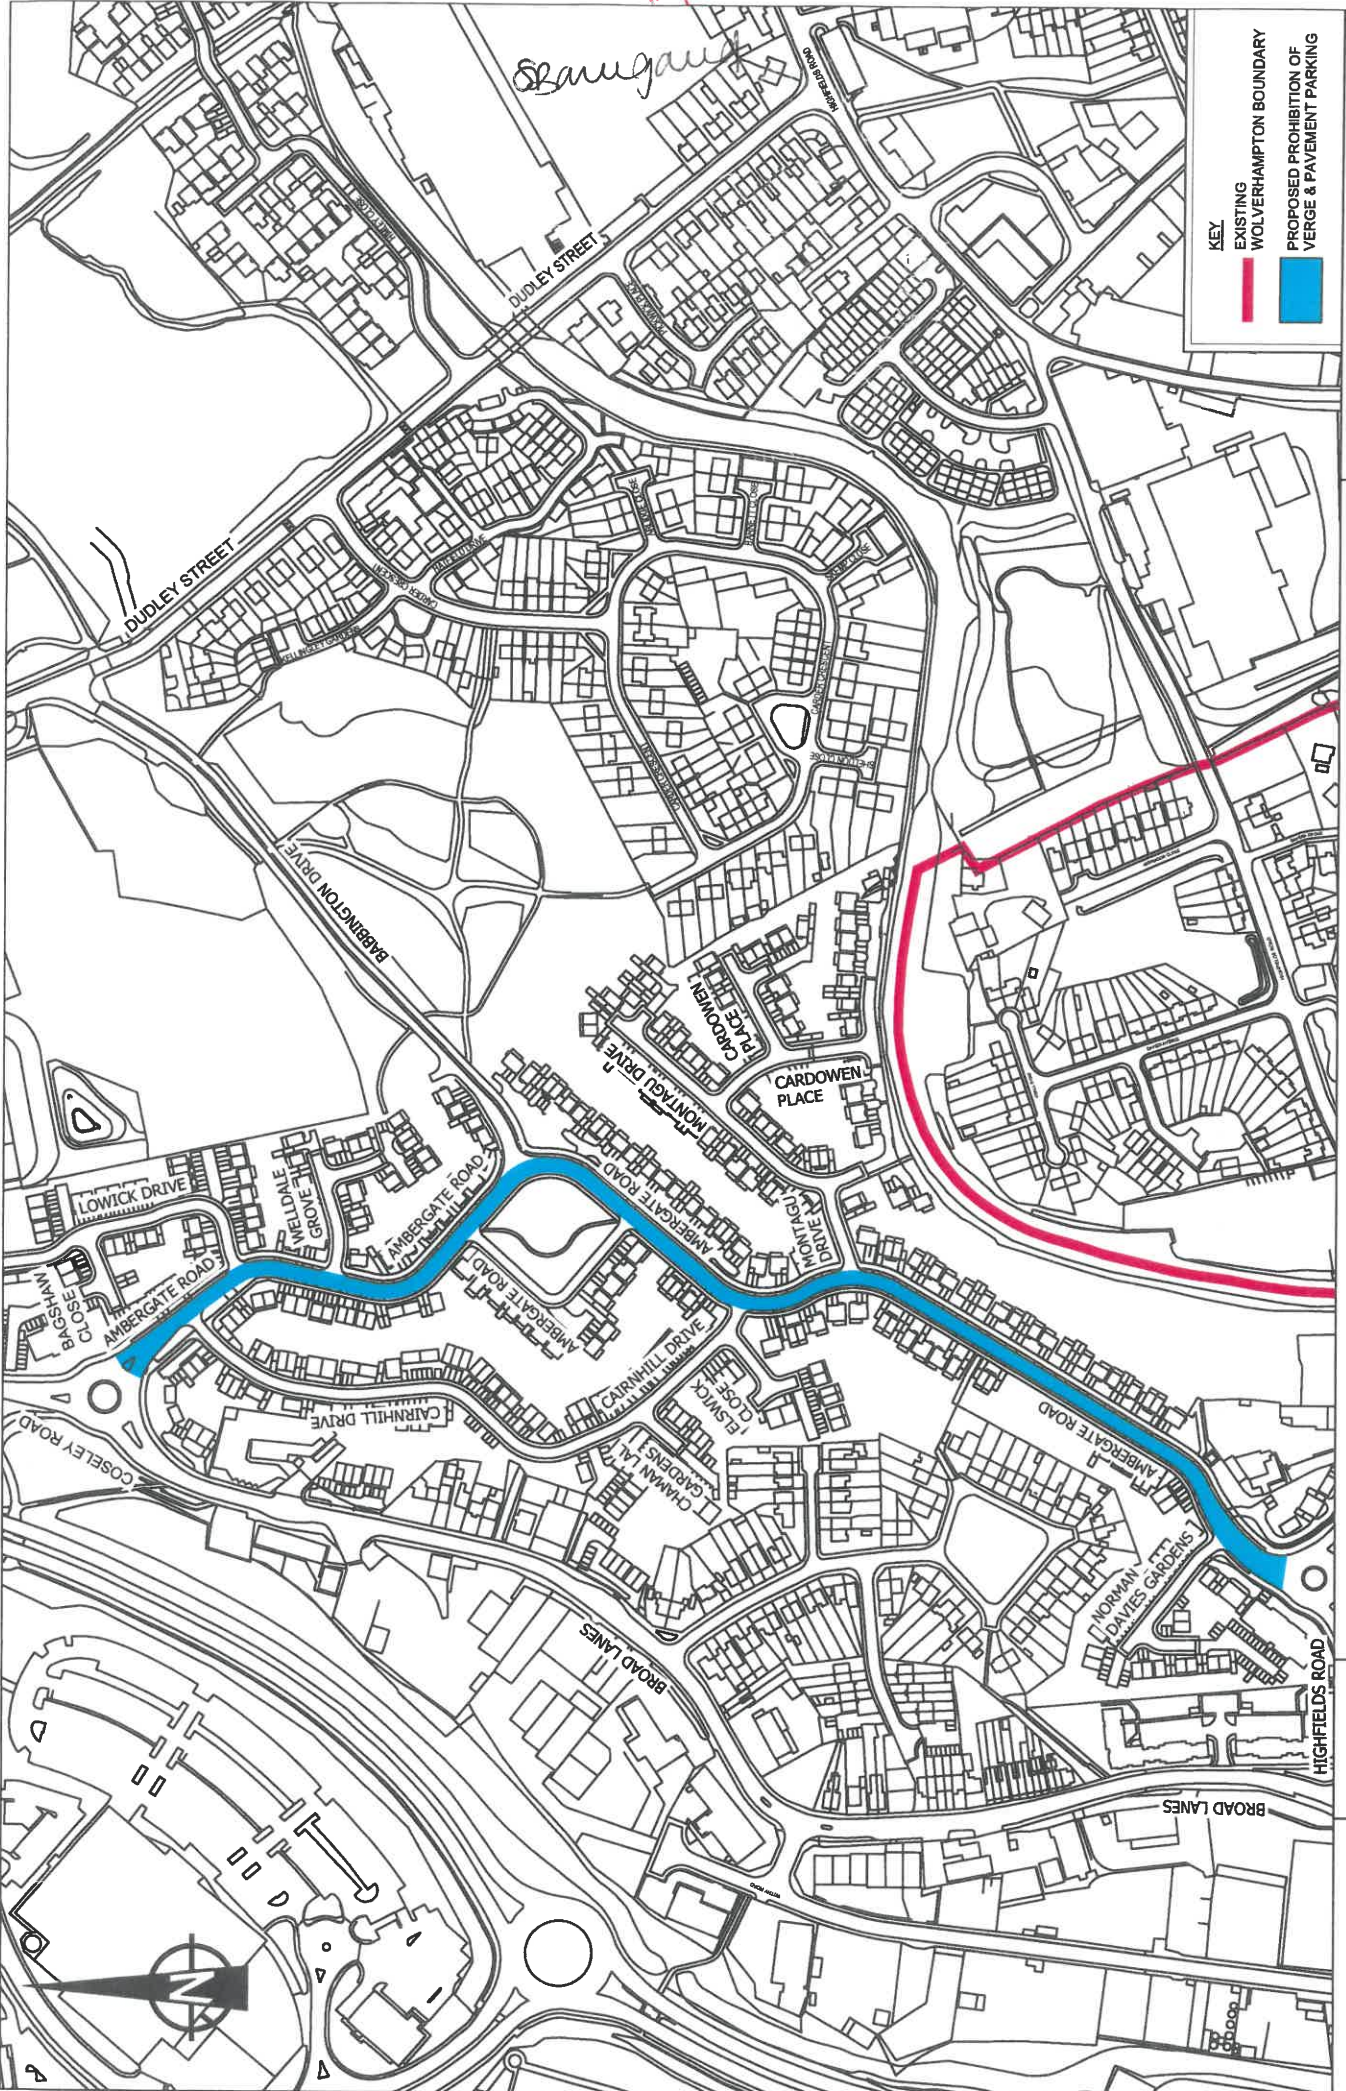

KEY

- EXISTING WOLVERHAMPTON BOUNDARY
- PROPOSED PROHIBITION OF VERGE & PAVEMENT PARKING

City of Wolverhampton Council
 Transportation Services,
 Place, Civic Centre,
 St Peter's Square,
 Wolverhampton, WV1 1RP.

**CITY OF
 WOLVERHAMPTON
 COUNCIL**

**BILSTON URBAN VILLAGE AREA
 PROPOSED PROHIBITION OF
 VERGE & PAVEMENT PARKING ORDER PLAN**

Date 27/09/19
 Scale NTS

Drawing No.
T3/1220