
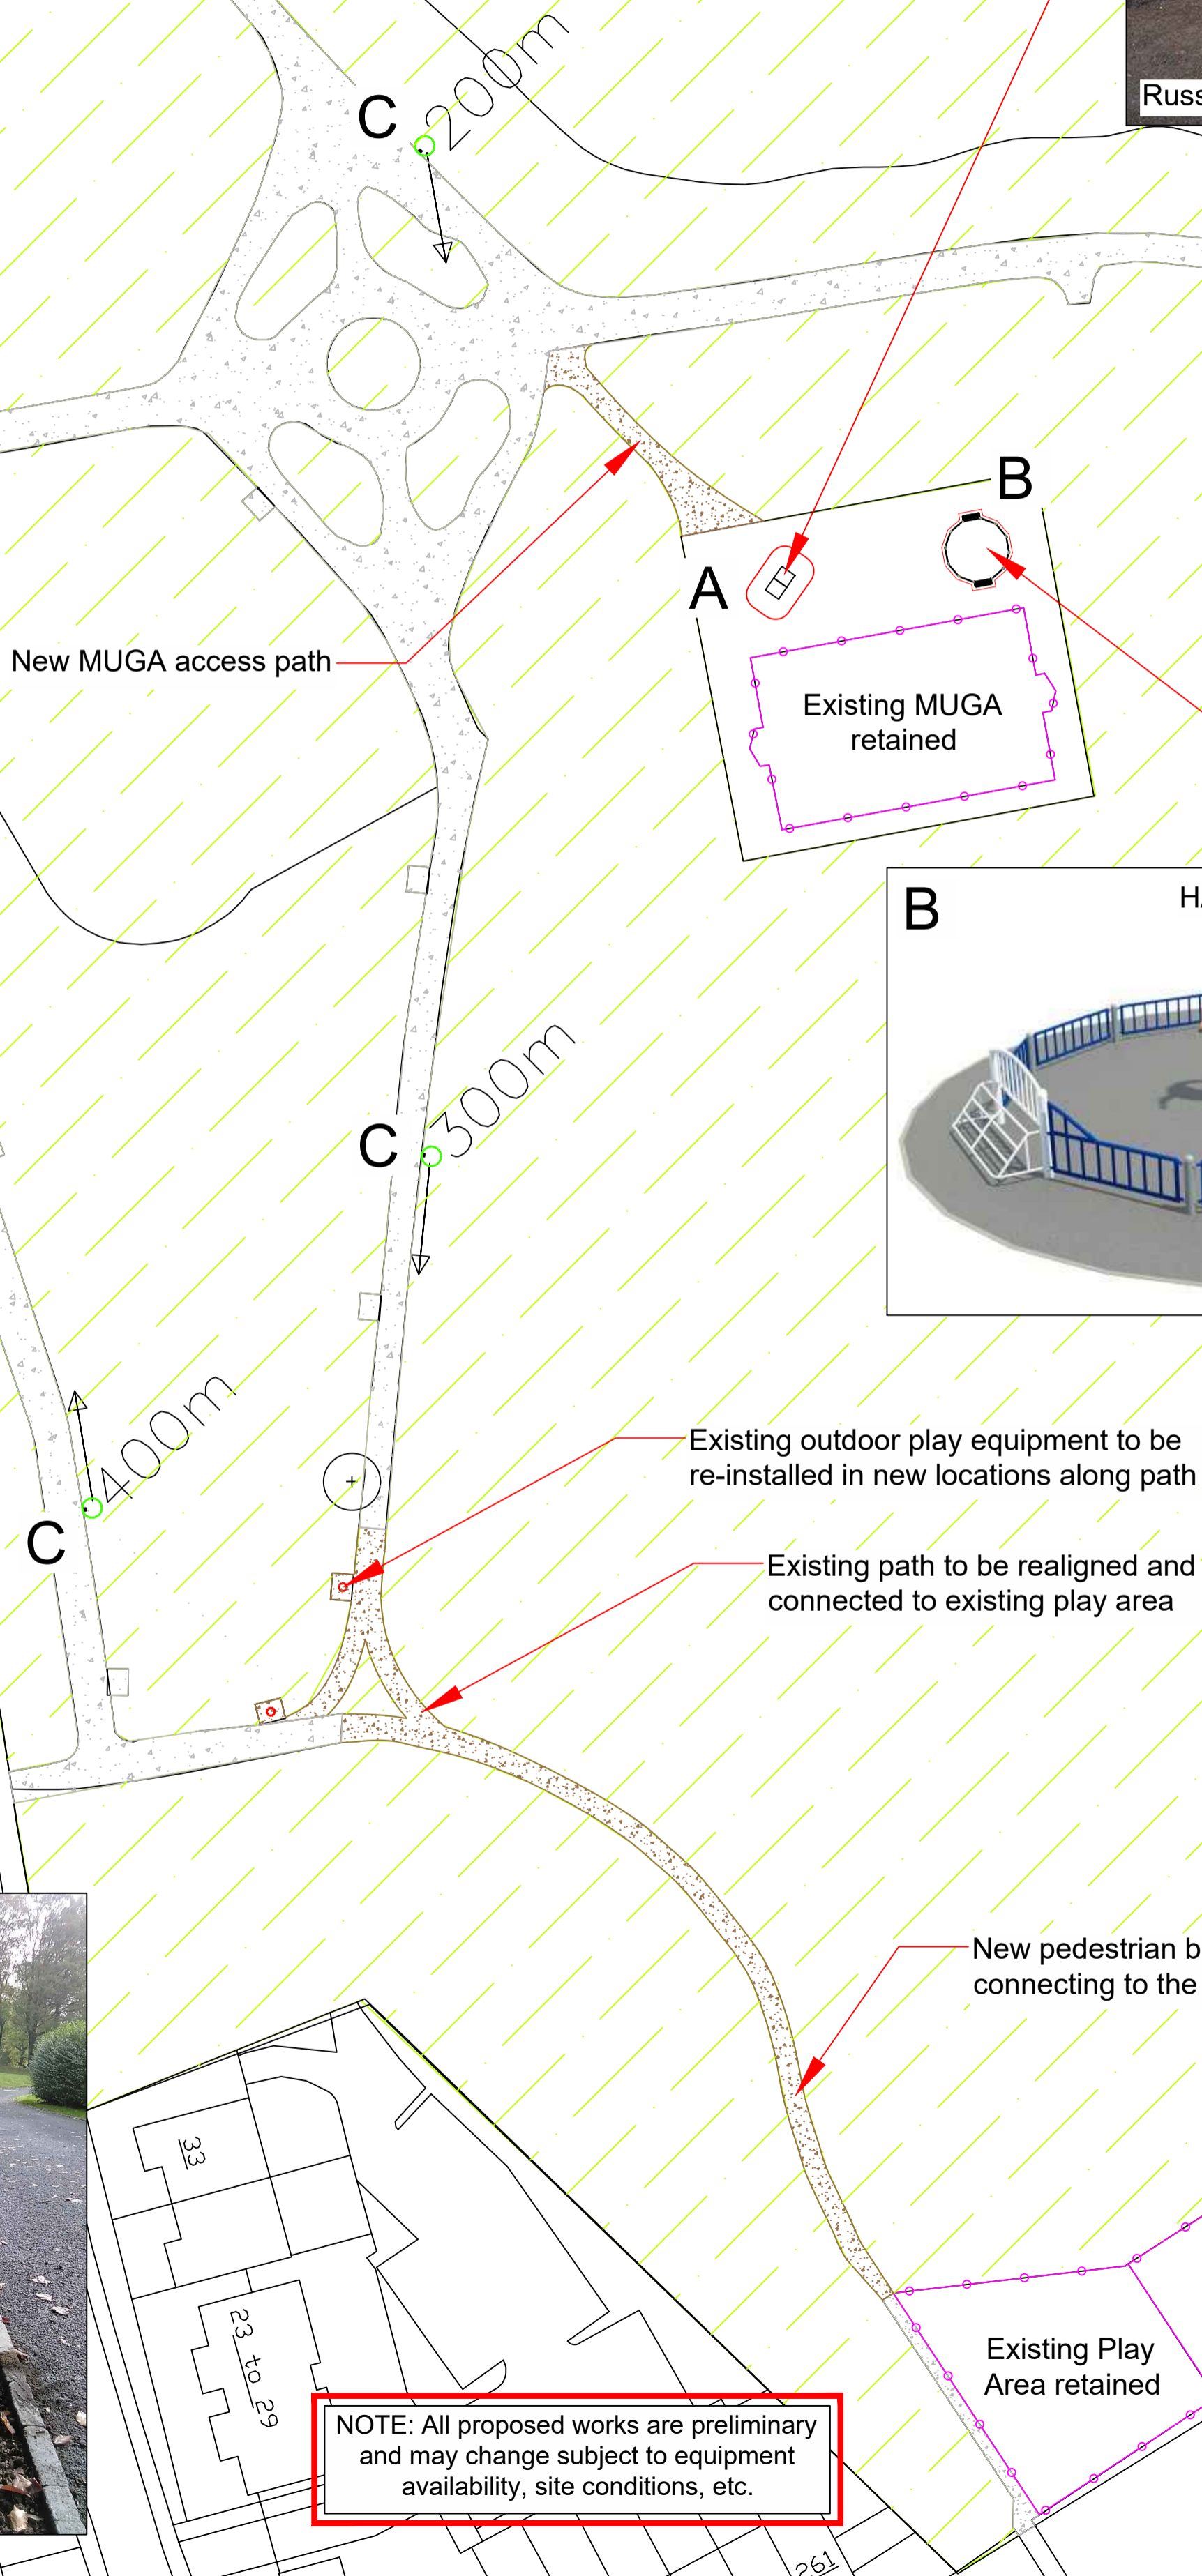


HEATH TOWN PARK

Proposed Improvements

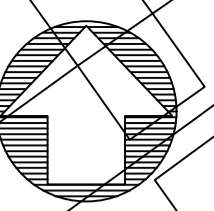

REV	DATE	AMENDMENT
CITY OF WOLVERHAMPTON COUNCIL		
Landscape and Ecology Practice		
City Environment, Culwell Street Depot, Culwell Street, Wolverhampton WV10 0JN		Tel: 01902 550898 Fax: 01902 550899
<small>Copyright © City of Wolverhampton Council Do not scale from the drawing</small>		
PROJECT Heath Town Park Improvements		
SUBJECT Proposed Improvements		
DATE Nov '19	SCALE 1:500	DWG SIZE A2
JOB No: 1547	DWG No: L02	DRAWN BY KJA
		CHECKED -

Data reproduced by permission of Ordnance Survey on behalf of Her Majesty's Stationery Office. Crown Copyright © 100019537 2010