

SWINGING EQUIPMENT



HAGS SMP 1.8m Olympic 2 seat swing with cradle seats

SLIDING EQUIPMENT



Proludic J1010 Slide


ROTATING EQUIPMENT



Sutcliffe 1.5m Large Dish Roundabout



Kompan Supernova

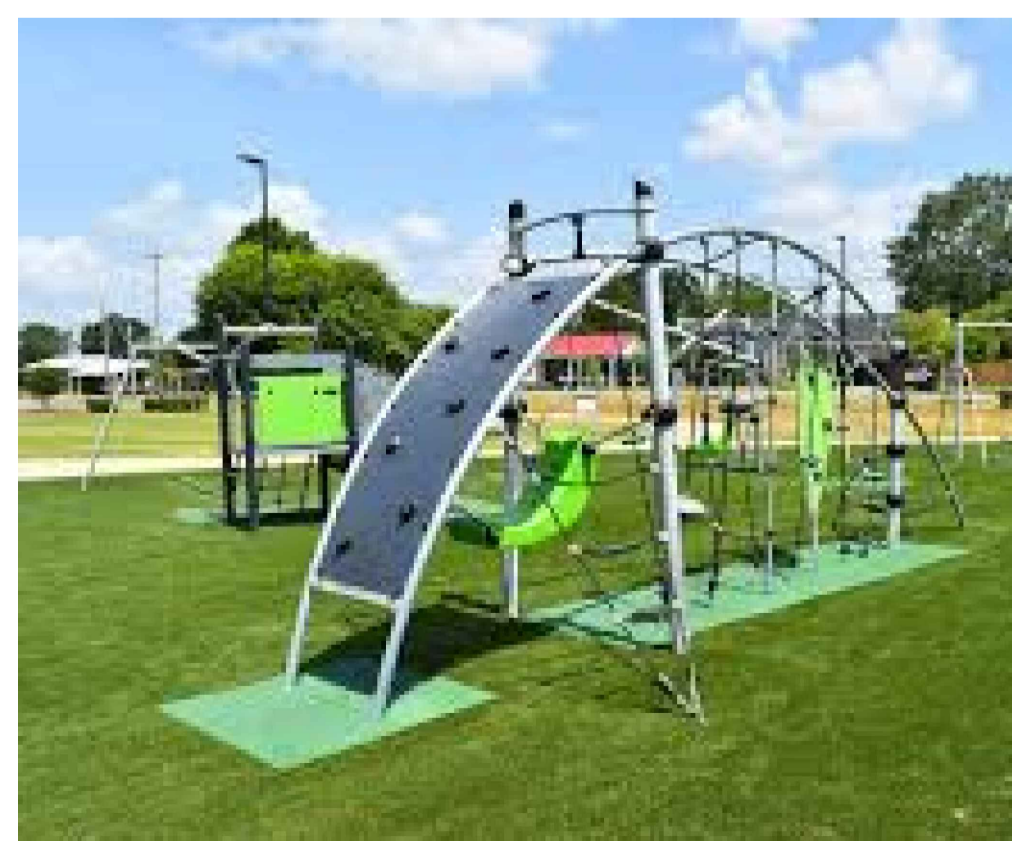

Kompan Galaxy Enif



CLIMBING/DYNAMIC EQUIPMENT




Kompan M182 Horse Seesaw

ROCKING EQUIPMENT



Hags SMP Spring Toy Bobby

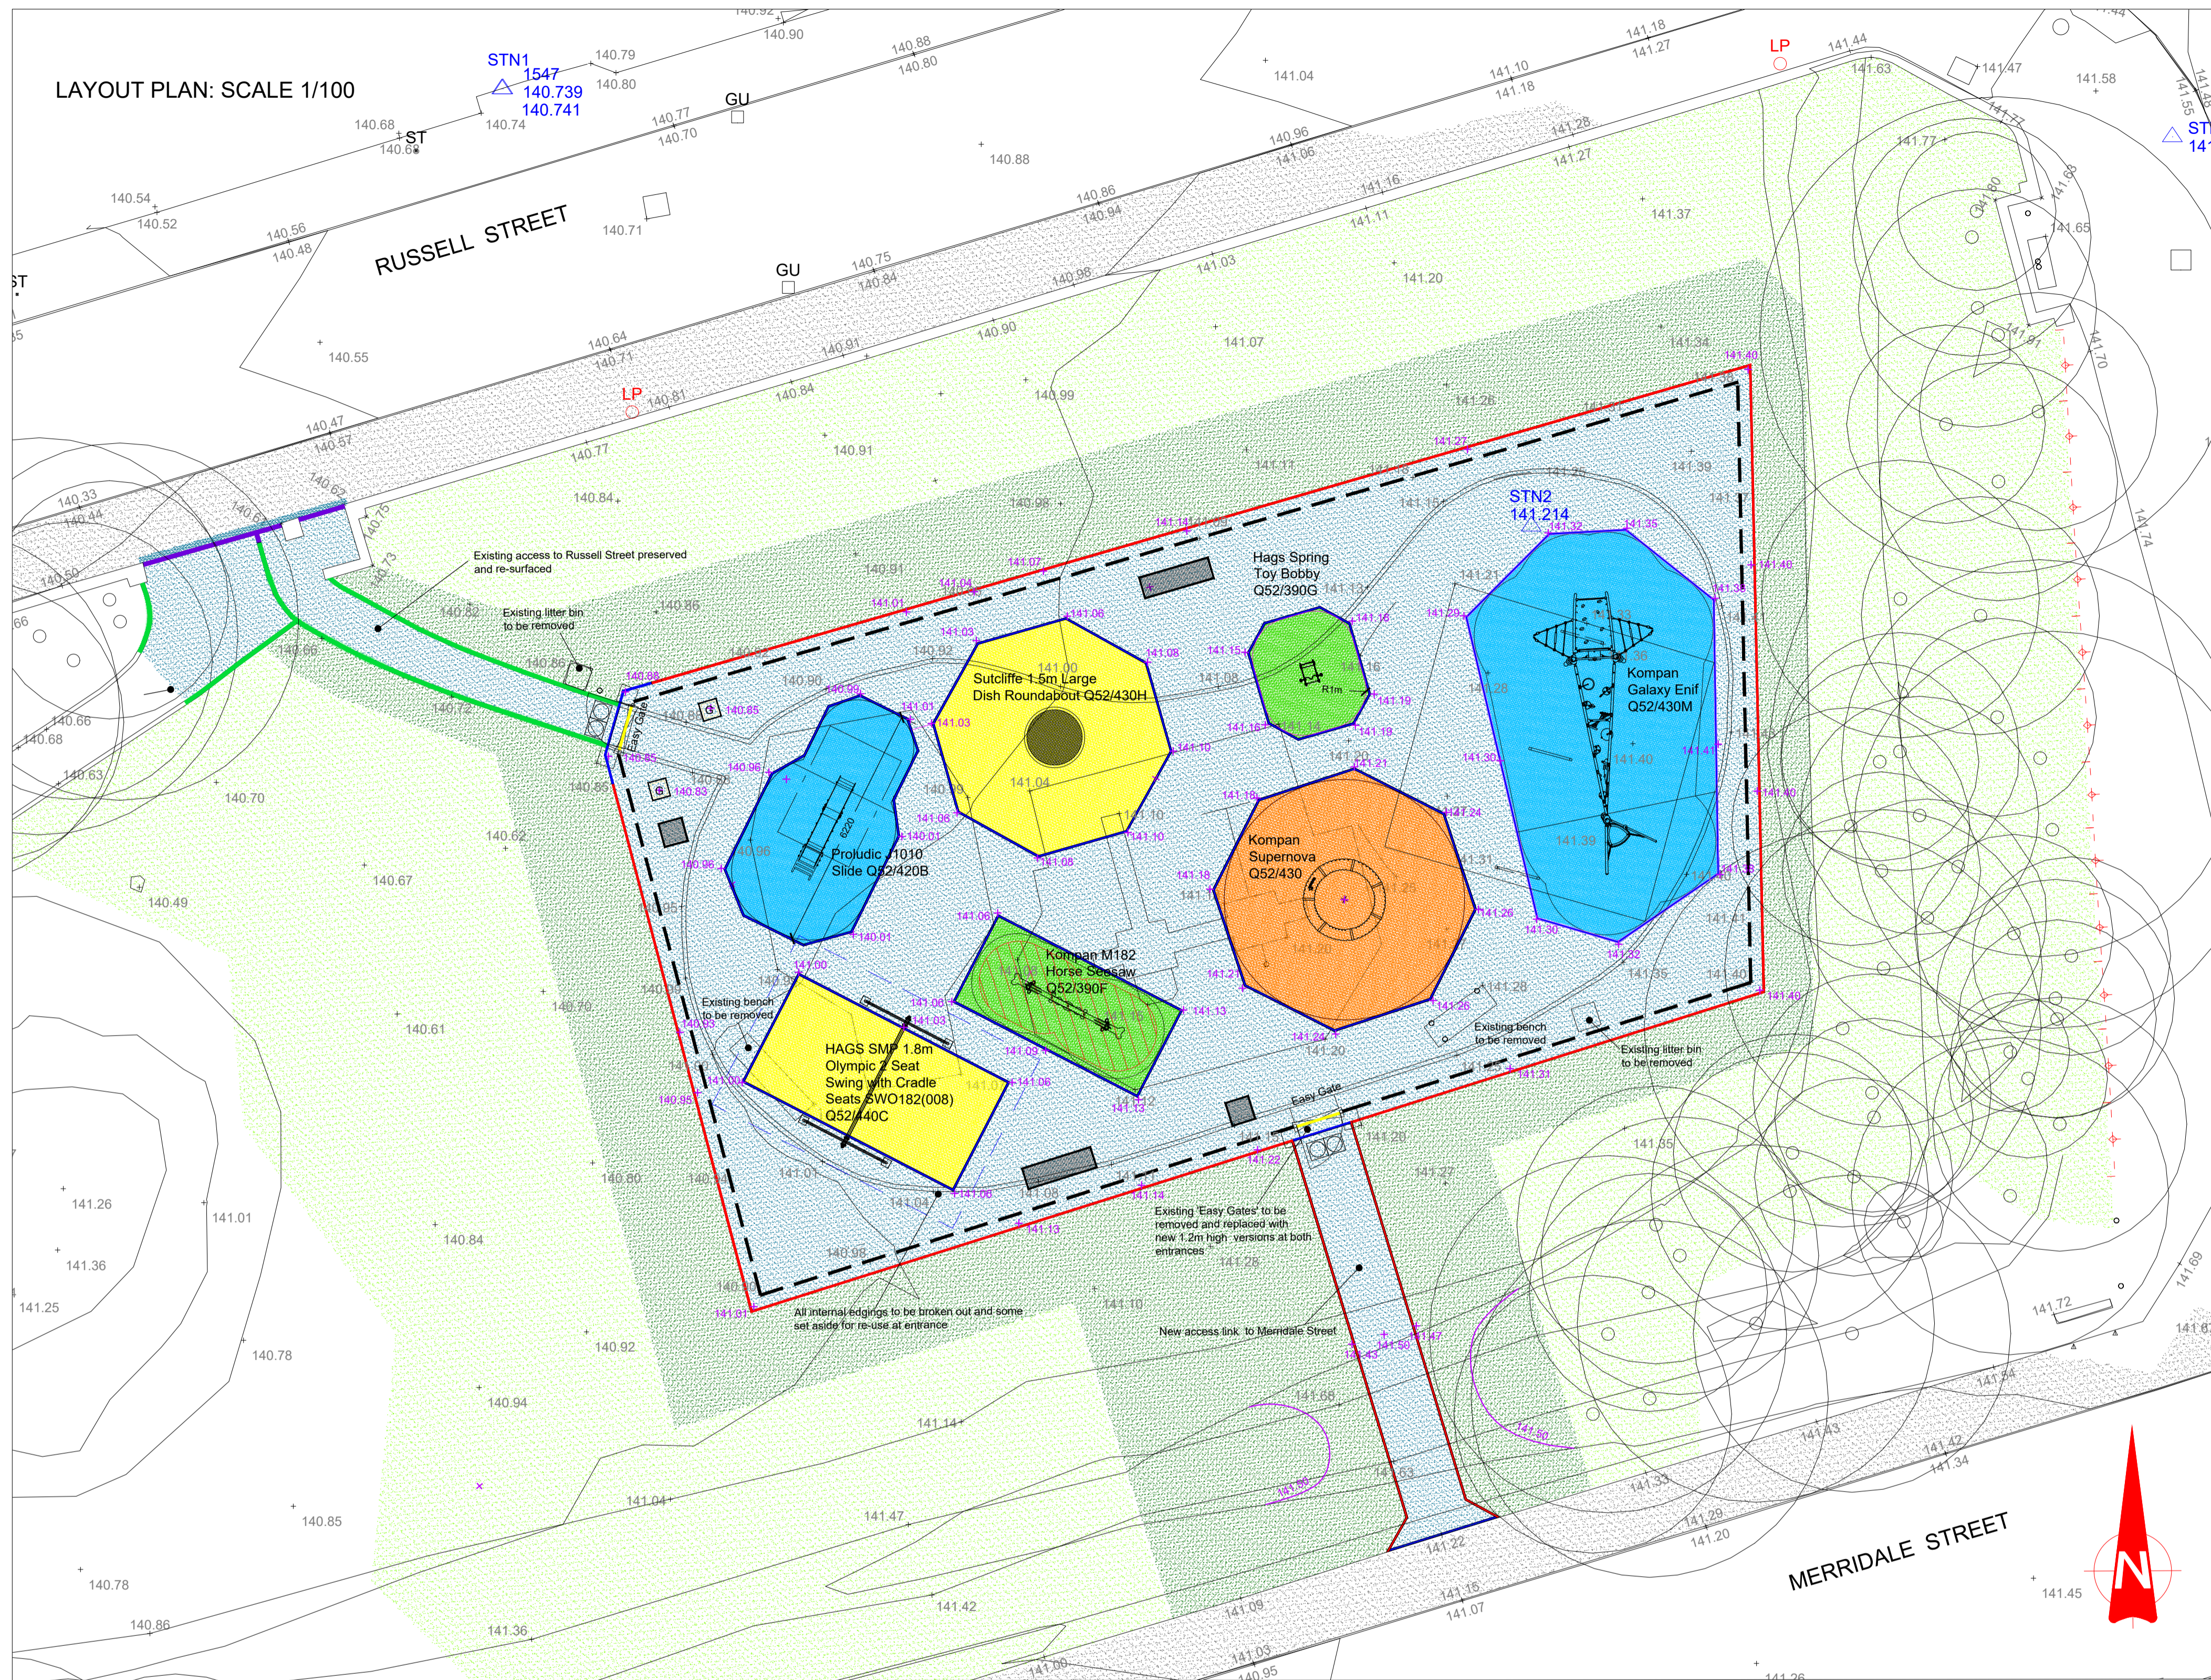

KEY

- Existing macadam path to be retained and protected against damage
- Proposed asphalt concrete areas Q22/115
- Proposed safety surface - orange, green, blue or yellow as shown
- Existing grassed areas to be retained and protected during site works
- Proposed topsoiled, re-graded and turfed
- Proposed Litter bin
- Proposed seating

Existing 1.2m high Bowtop fence panels to be retained; panels to be dismantled and stored; posts and central ground anchors to be broken out and replaced and panels re-installed on new posts (throughout) using new fixings throughout after new macadam laid. FENCE POSTS TO BE INSTALLED IN THE SAME LOCATIONS AS EXISTING TO PRESERVE ORIGINAL FOOTPRINT OF PLAY AREA.

- 50x150x914mm Flat Top Edging (Marshalls ref: ED5000150, or similar approved)
- 50x150x914mm Bullnose Edging (Marshalls ref: ED5000151, or similar approved)
- Existing clay brick path edging to be retained and re-painted. Units damaged during break out of macadam surfaced replaced with re-claimed units sourced from within play area.
- 100x100mm clay brick edgings reclaimed from existing within play area

141.27 + Existing spot level
+ 141.16 Proposed spot level
135.0 Existing contour at 100mm intervals
122.5 Existing contour at 100mm intervals
141.50 Proposed contour at 100mm intervals

Existing tree to be retained

All existing play equipment and street furniture to be broken out, inclusive of footings and removed from site

REV DATE AMENDMENT

CITY OF WOLVERHAMPTON COUNCIL

Landscape and Ecology Practice

City Environment, Culwile Street Depot, Culwile Street, Wolverhampton WV10 0JN
Tel: 01902 550898
Fax: 01902 550899

Copyright © City of Wolverhampton Council
Do not scale from the drawing

PROJECT
Merridale Street Play Area

SUBJECT
Sketch Design

DATE SCALE DWG SIZE DRAWN BY CHECKED
April 2020 1/100 A1 Ed D'Oyle

JOB No. DWG No. REV
L1438 d01

Data reproduced by permission of Ordnance Survey on behalf of Her Majesty's Stationery Office. Crown Copyright © 100019637 2010